

# Arts Court Theatre House Plot

Drawn By: Ted Forbes  
April 27, 2018

1/4" = 1'

**Dimmer Pack**

1 Kw Scoop 750W S4 Fresnel Barn Doors

Zoom 50 Degree 36 Degree

S4 LED Serie 2 Lustr Elation Platinum Spot LED II

ETX- 12P ETX- 10P Strand 1k Fresnel

Circuit Channel Curtain


Show: \_\_\_\_\_

LD: \_\_\_\_\_

Date: \_\_\_\_\_

**Notes:**  
 - Grid Height 14' 6"  
 - Dimmers 56,61 do not work  
 - 2 circuits per company  
 - Fresnels in plot come with Barn doors

**Art Court**  
 2 Daly Avenue  
 Ottawa Ontario  
 K1N 6E2  
 613-765-5555 Ext. 204

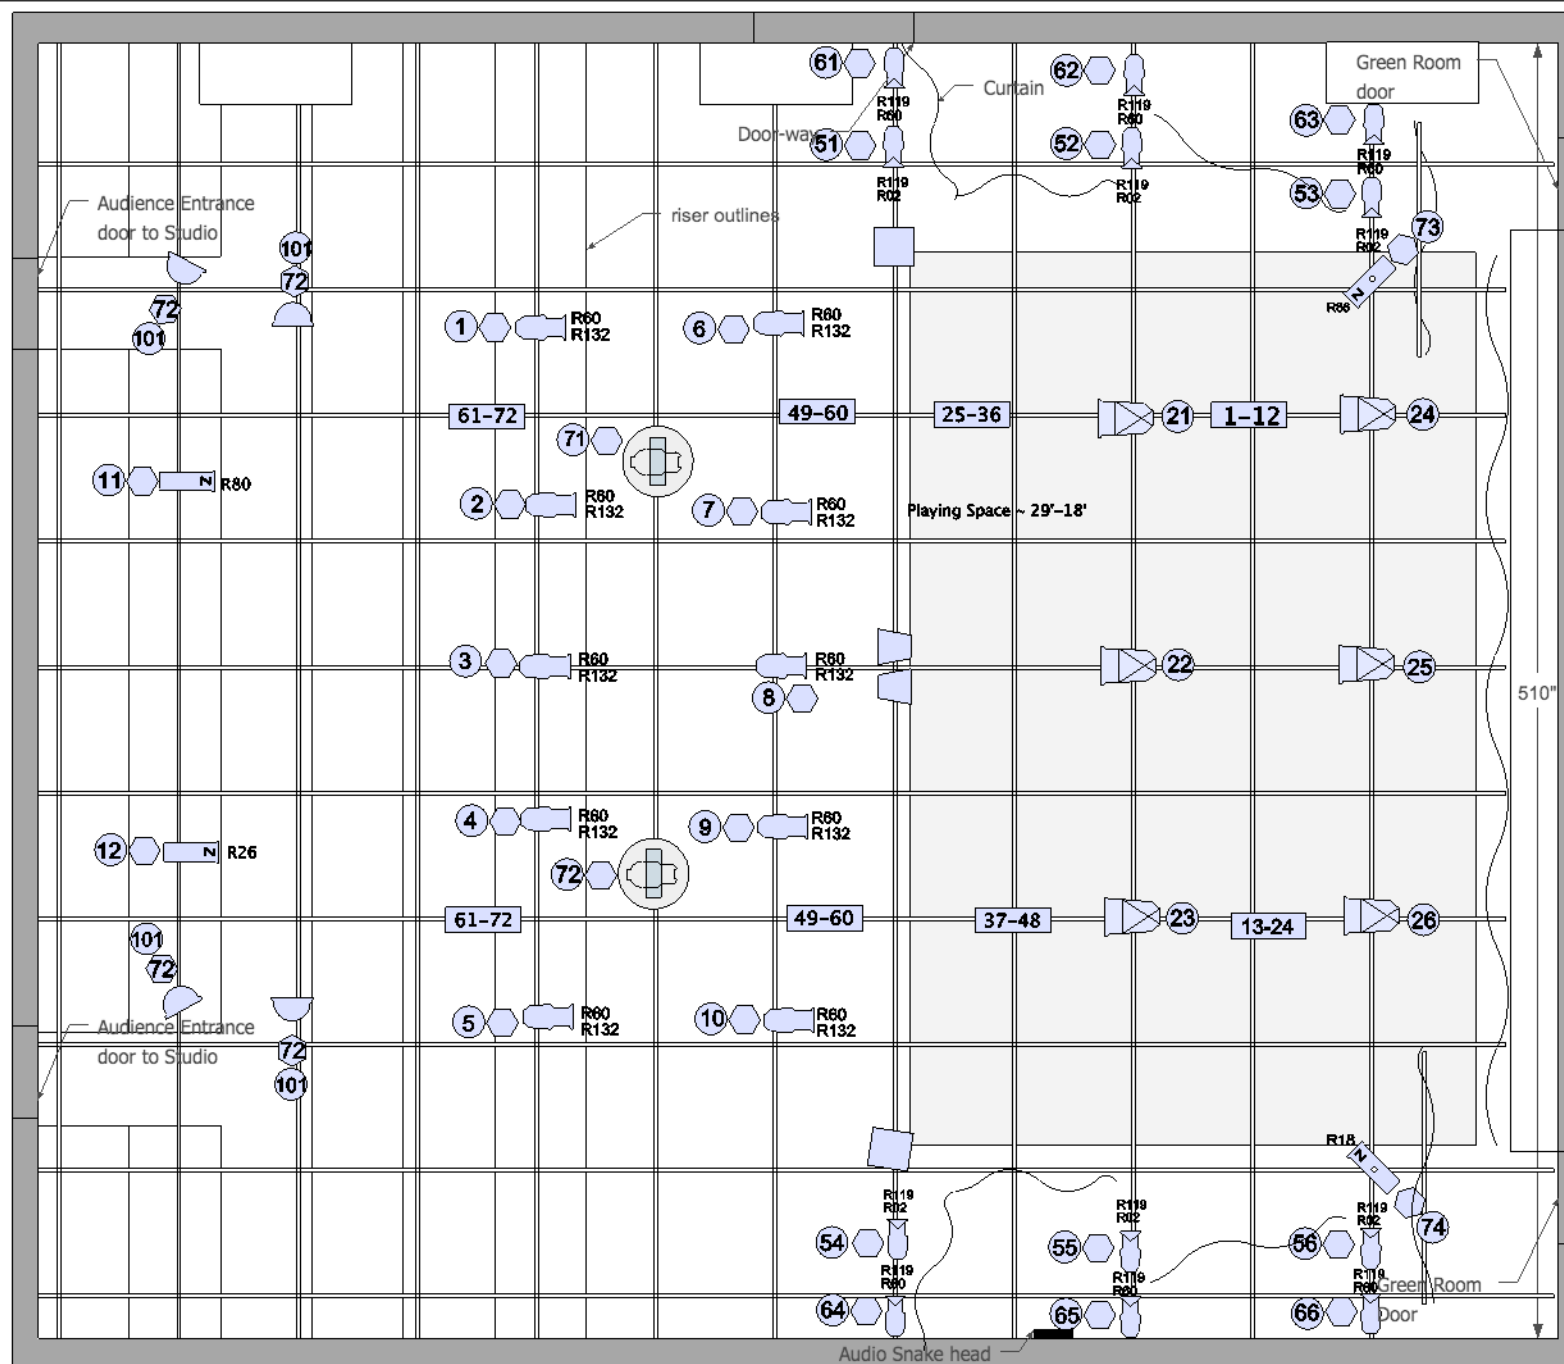

510"

Playing Space ~ 29'-18'

Audio Snake head