

CLUB SAW LX HOUSE PLOT

	ADJ Pinspot LED II	2
	ADJ Stinger II	2
	ADJ Ultra Hex Bar 12	4
	ETC ColorSource PAR	14
	ETC ColorSource Spot 25deg-50deg Zoom	3
	ETC ColorSource Spot 26deg	5
	ETC ColorSource Spot 36deg	3
	ETC ColorSource Spot 70deg	1
	ADJ STARTEC RAYZER	2
	PAR56	1
	EIKI EK-610U	1
	UltratecFX Radiance Hazer	1

DESIGNED BY FRASER MACKINNON

DRAWING NOT TO SCALE


STAGE: 12'x22'x2'

GRID HEIGHT ON FLOOR: 10'5"

GRID HEIGHT ONSTAGE: 8'6"

CONSOLE: ETC ION XE

House Plot

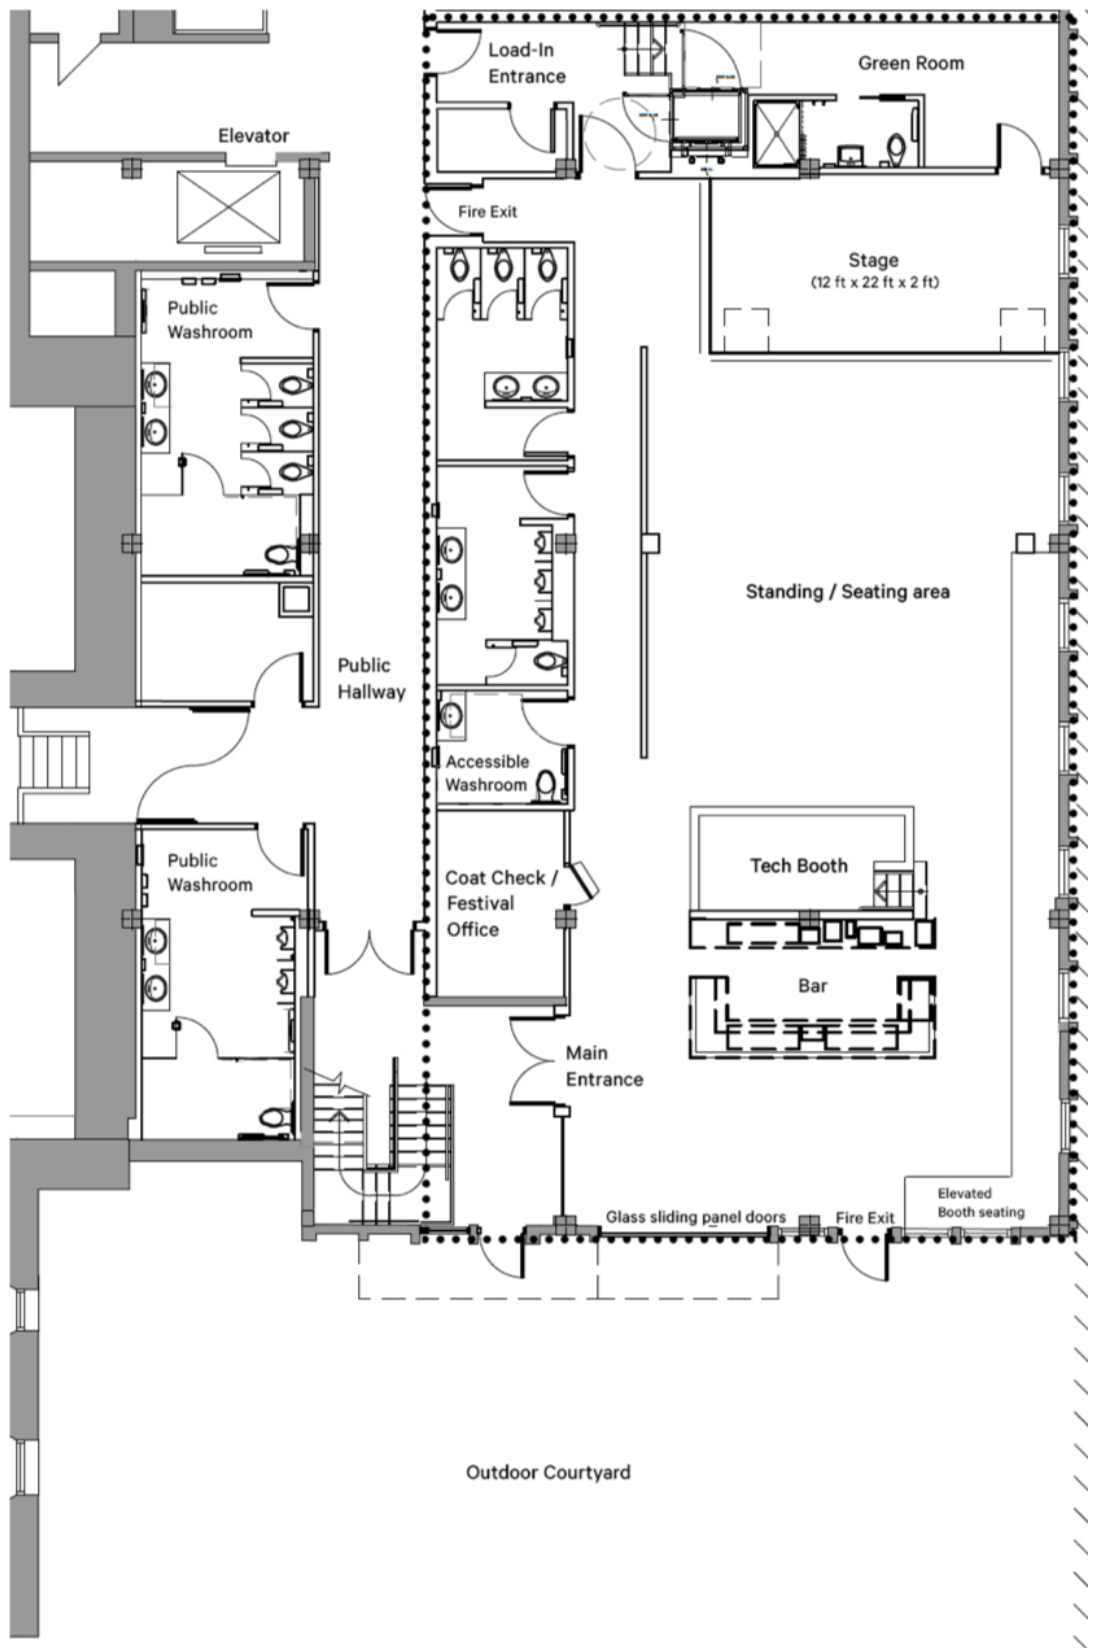

Floorplan