



DRESSING ROOMS

DRESSING ROOMS 42' 6"

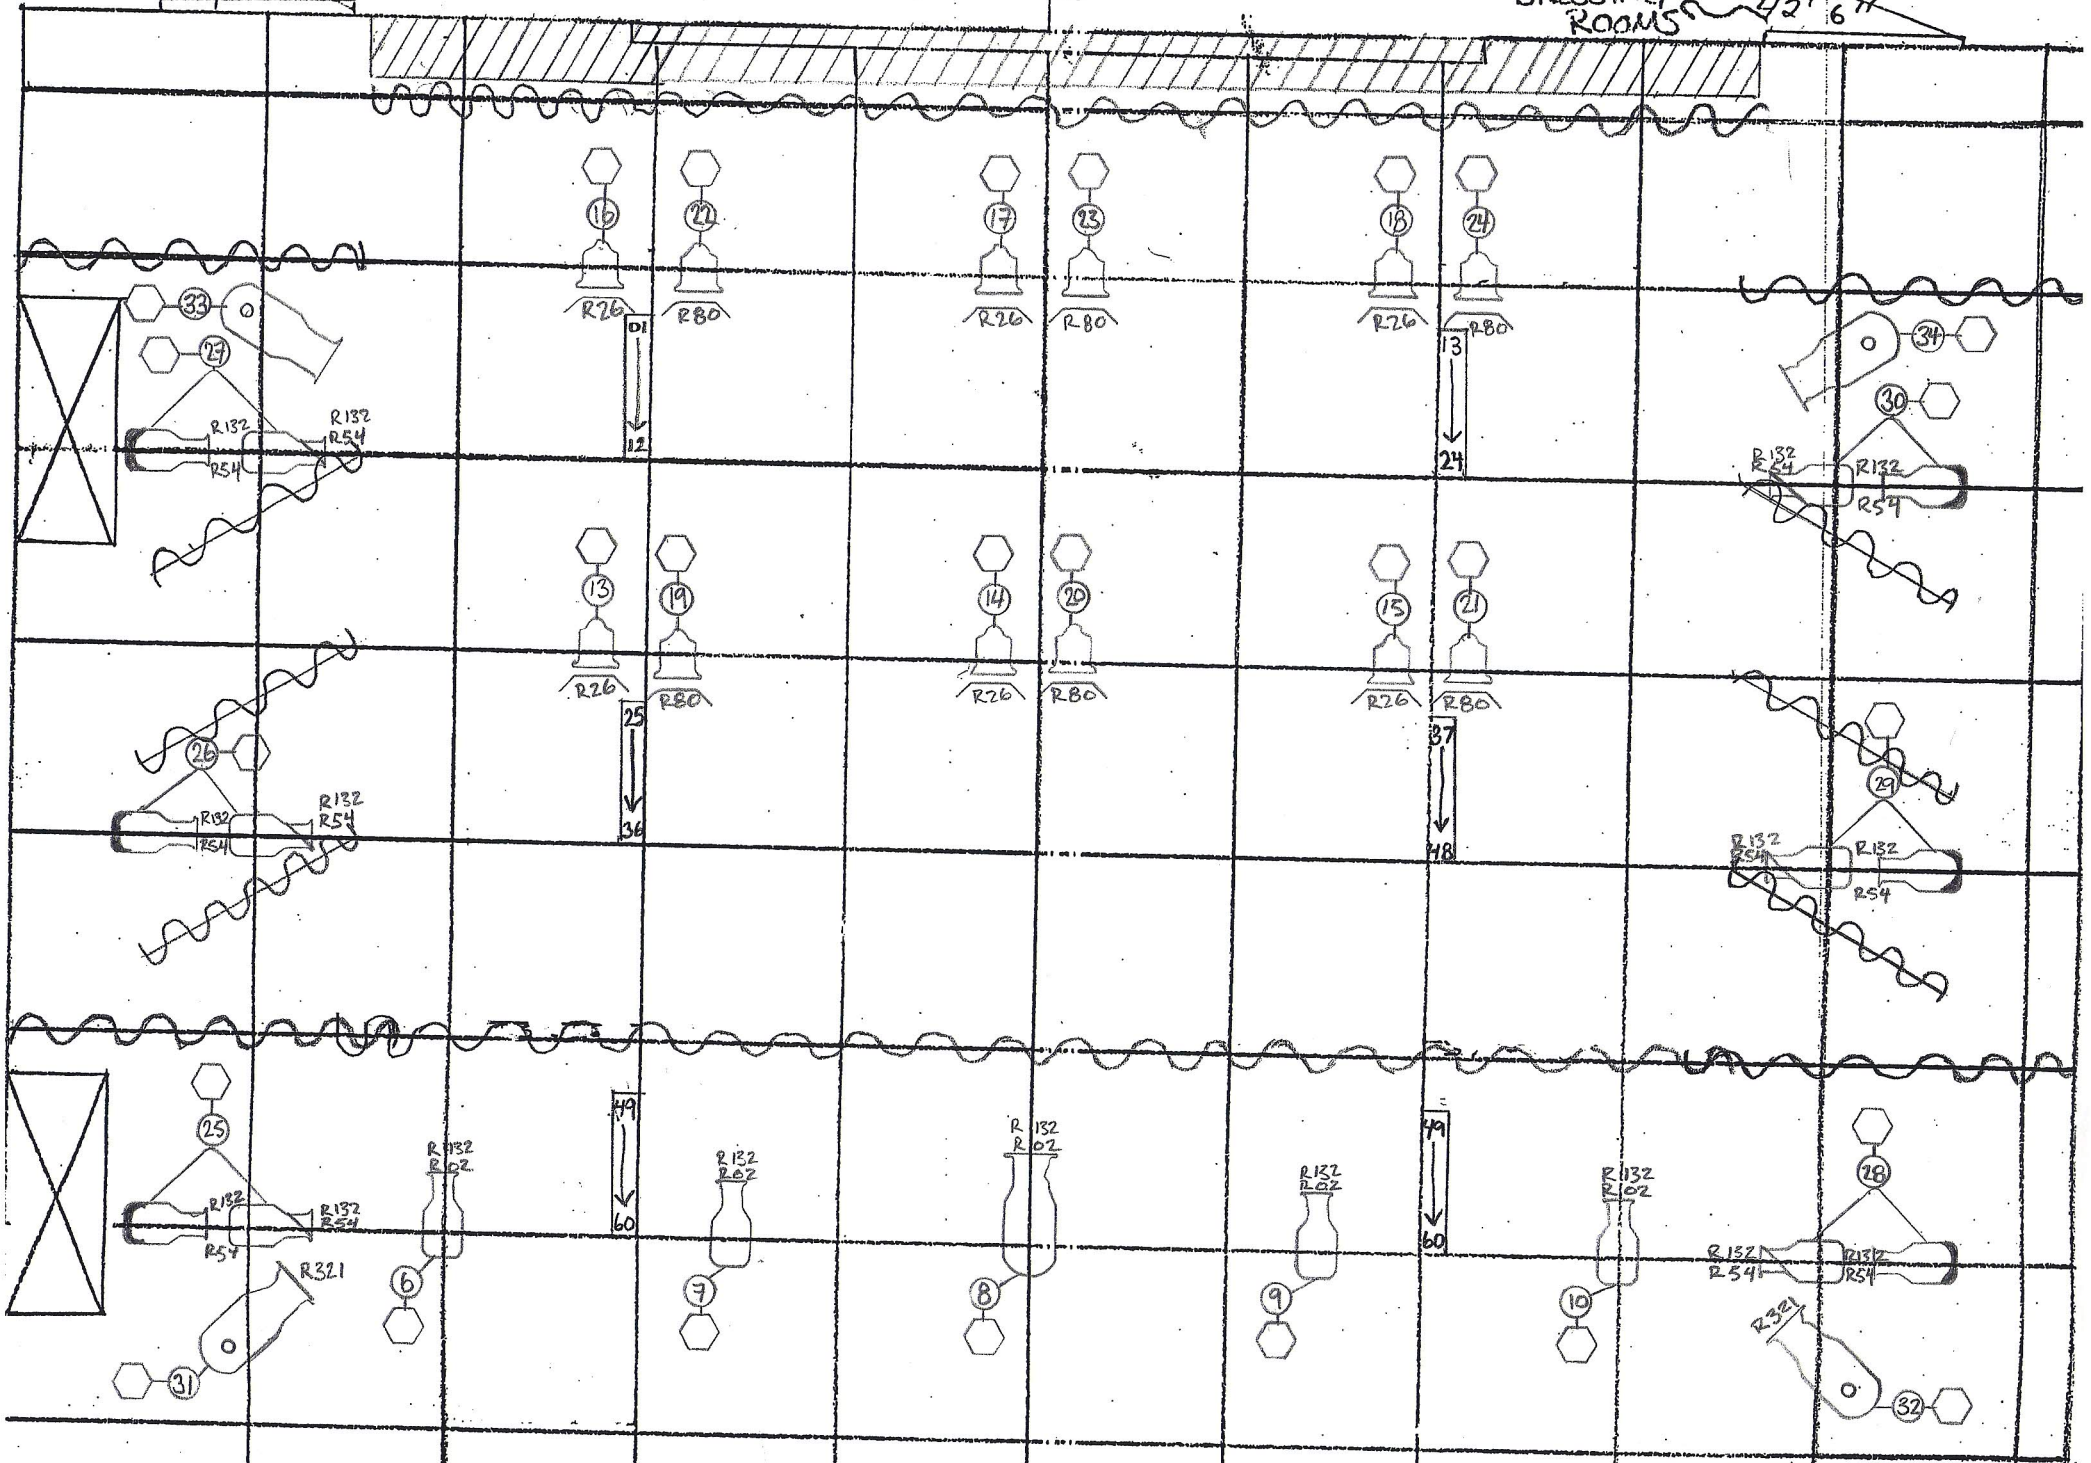

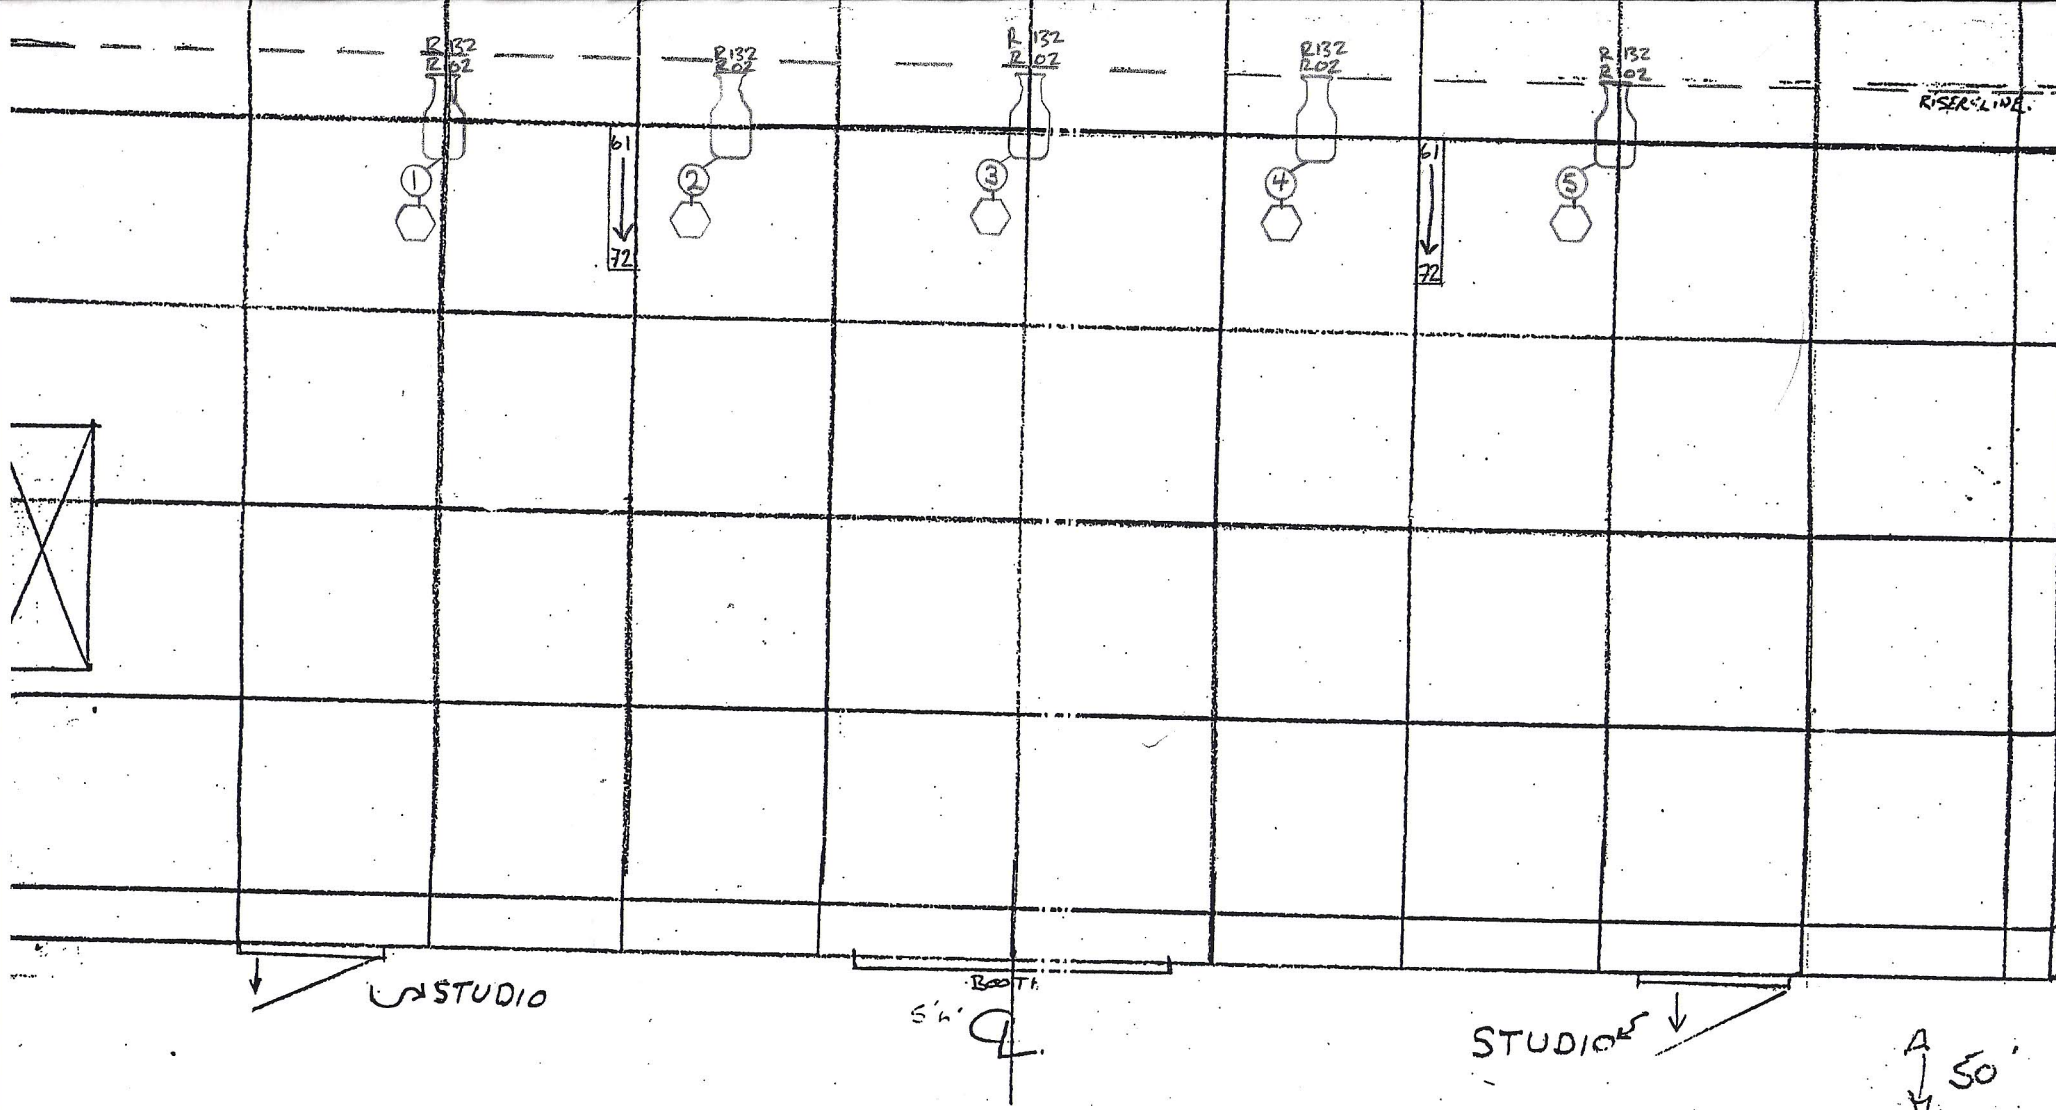

ARTS COURT THEATRE  
 TEMPORARY GRID PLAN  
 Scale 1/4" = 1' Date: 26/04/01  
 Drawn by: L. Cox Grid: 14'9"  
 LX Design: Pierre Ducharme  
 Revised: May 10<sup>th</sup>, 2012 by E. MacKinnon

	Patt 223 8" (1K)
	Source 4:50° (575W)
	Source 4:36° (575W)
	Source 4 Zoom 25°-50° (575W)

